



TYPICAL SECTION A

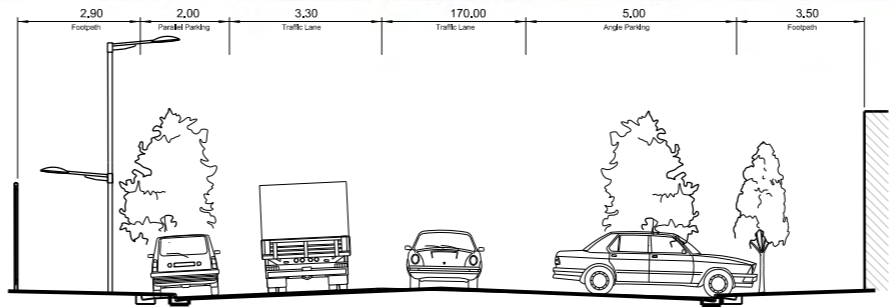

TYPICAL SECTION B

Existing parking spaces = 56. Proposed parking spaces = 60. Net gain of 4 parking spaces.

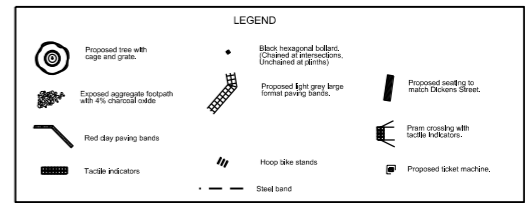

DATUM - NZGD 2000
 RL in terms of Hawkes Bay Datum 1972
 (MSL + 10.00m)
 Coastal Information derived from
 Land Information New Zealand
 Digital Coastal Database (DCDB).
 CROWN COPYRIGHT RESERVED.

SCHEME APPROVAL	
J Schwass, Road Asset Manager For W. McWatt, Works Asset Manager	02 / 04 / 12

NOTE: Whole numbers = mm. Decimalled expressions = m. The Contractor is responsible for the protection of all LINZ survey marks or their offset locations. DO NOT SCALE FROM THESE DRAWINGS, IF IN DOUBT ASK.				
NO.	INITIALS	DESCRIPTION	APPROVED	DATE



ALL A3 SIZE DRAWINGS SUPPLIED ARE REDUCED AND THEREFORE NOT TO SCALE.			
	BY	CHECKED	DATE
DESIGN	JMERMSON		
DRAWN	JMERMSON		
RECOMD			
APPROVED			



ADVANCED SCHEME PLAN III	
HASTINGS STREET REDEVELOPMENT	

Sheet No.	Scale: N.T.S.	Rev.
01	Date: 29/03/12	
Ex: 01 sheets	Contract No.	Drawing No.

P:\Hastings Street Redevelopment\648\Construction Drawings\Hastings St Master.dgn